

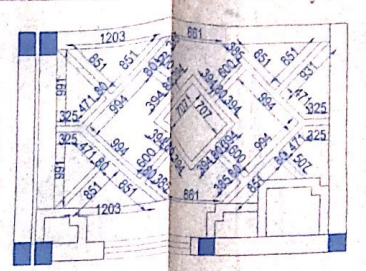


DETAIL OF COFFER SLAB

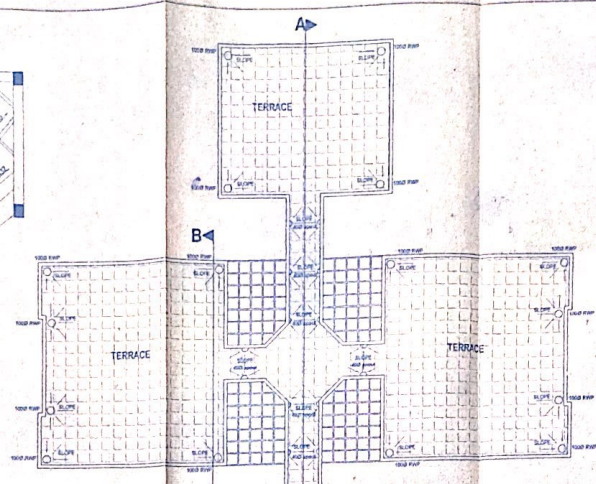

DETAIL OF PERGOLA-1

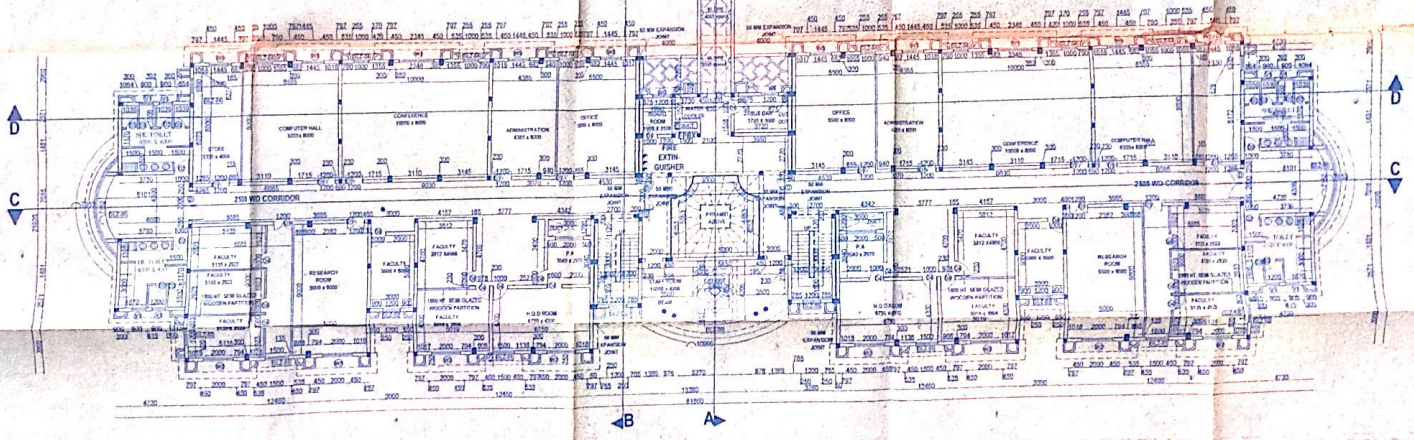

| | | | | | | |
|---|-------------------------------|--------------------------------|-------------------------|---------------------------------|------------------------|---|
| PROJECT PROPOSED DR. S.D. SHARMA INSTITUTE OF DEMOCRACY & DR. G.L. GUPTA INSTITUTE OF PUBLIC HEALTH AT LUCKNOW UNIVERSITY | CONSTRUCTION AGENCY CLIENT | DRG. TITLE FIRST FLOOR PLAN | AREA 1579.60 SQ. MT. | DRG. NO. ID&PI/LL/ARC/WOR-02 | DATE 28th JULY 2007 | GLOBAL CREATIONS ARCHITECTURE & INTERIORS ANALYSIS & L&T CONSULTANTS ALICE VILLAGE, 2ND FLOOR, COLLEGE ROAD, LUCKNOW MOB: 911902171, 945097640 |
|---|-------------------------------|--------------------------------|-------------------------|---------------------------------|------------------------|---|